


SITE SPECIFIC NOTES:
PROJECT DEPTHS AND SOUNDINGS ARE REFERRED TO LOW WATER DATUM OF 569.2 FEET. HORIZONTAL CONTROL IS REFERRED TO OHIO NORTH ZONE.
PROJECT DEPTHS ARE 20.0 FEET IN THE TURNING BASIN, 27.0 FEET OVER A LEAST WIDTH OF 200 FEET AND 25.0 FEET OVER THE REMAINDER OF THE 400 FEET CHANNEL.
THE FILES USED IN THE PREPARATION OF THIS DRAWING ARE ON DISK: HARBOR 2005
FILES: TOLOS5PCVH1013-8.DGN
TOLOS5PCV-HP.DGN
SOUNDINGS TAKEN BY C. STRONG AND PARTY
SOUNDINGS WERE TAKEN ON MAY 4, 2005 THROUGH DECEMBER 5, 2005.

SOUNDING COLOR LEGEND	
	DEPTHS 0.1' OR MORE ABOVE PROJECT DEPTH
	DEPTHS AT OR BELOW PROJECT DEPTH

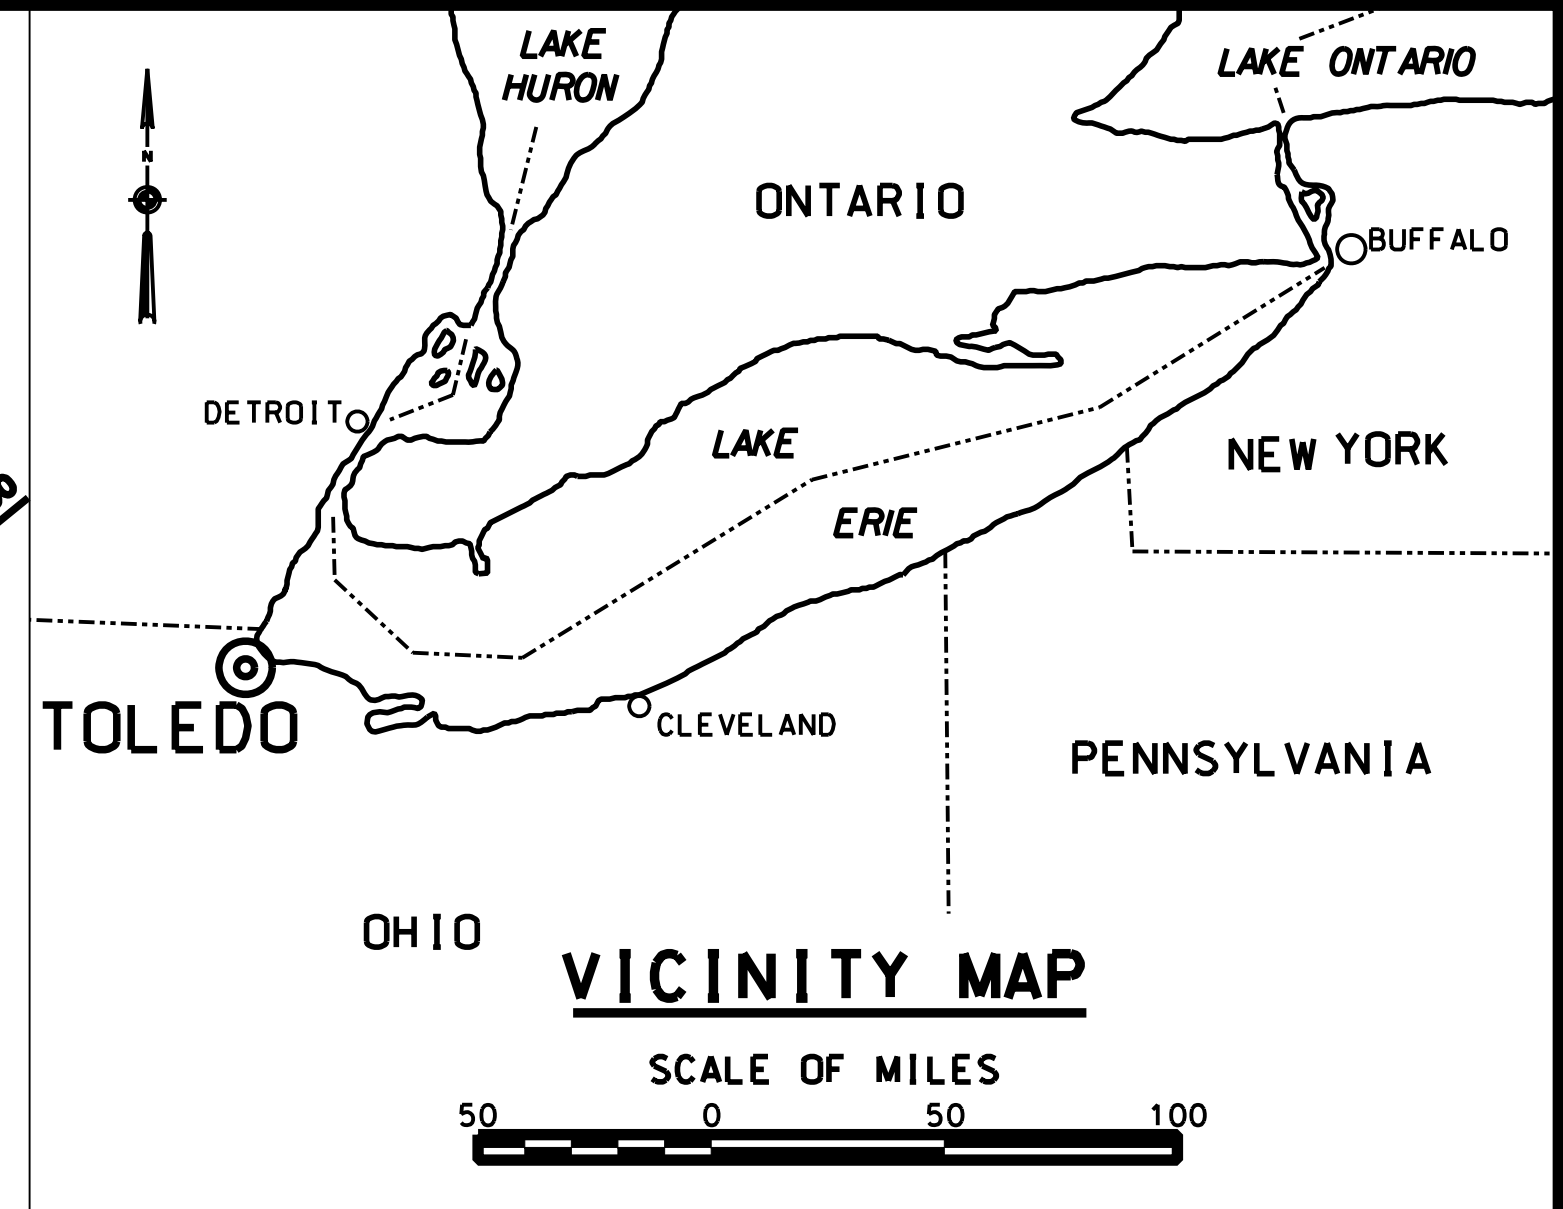

US Army Corps of Engineers
Buffalo District

General Notes

The information depicted on the map represents the results of surveys made on the date indicated and can only be considered as indicating the general condition of that time. Unless otherwise noted on this map, all depths and soundings are in feet and are referred to the International Great Lakes Datum 1985 (IGLD 1985), and all horizontal positions are referred to North American Datum 1983 (NAD83). See the Site Specific Notes area for appropriate details. To view a color version of this map, point a web browser to <http://www.its.usace.army.mil/relm/survey/survey.html>. This drawing was prepared using a CAD system. Scaling may be distorted.

Drawn by: CAD

Checked by:

Reviewed by:

Chief, Survey Unit

Approval:

Dates:

Chief, NYPA Navigation and Maintenance Section

TOLEDO HARBOR, OHIO
RIVER SECTIONS
PROJECT CONDITION SOUNDINGS 2005
SCALE: 1" = 200'

Sheet reference number:
VH - 103
Sheet 3 of 8
05S-TOL-33

U.S. ARMY ENGINEER DISTRICT
CORPS OF ENGINEERS
BUFFALO, NEW YORK 14207-3199

SUPPORT VALUE ENGINEERING - IT PAYS